



Site attendances:

13 amp fused spur within a metre of the transom with wireways to the operator.
Fire alarm contacts brought to the operator (pair of normally open volt free contacts)
If required Access Control contacts brought to the operator (pair of normally open volt free contacts)


Note: Position of the selector if not specified will be on the cover. If remote then wireways by others

We need a threshold that is level across the doorway and where the door slides when opening

Threshold fitted where required.

We need to have the area barriered off (barriers by Prosale) whilst working on the door.

Fire alarm

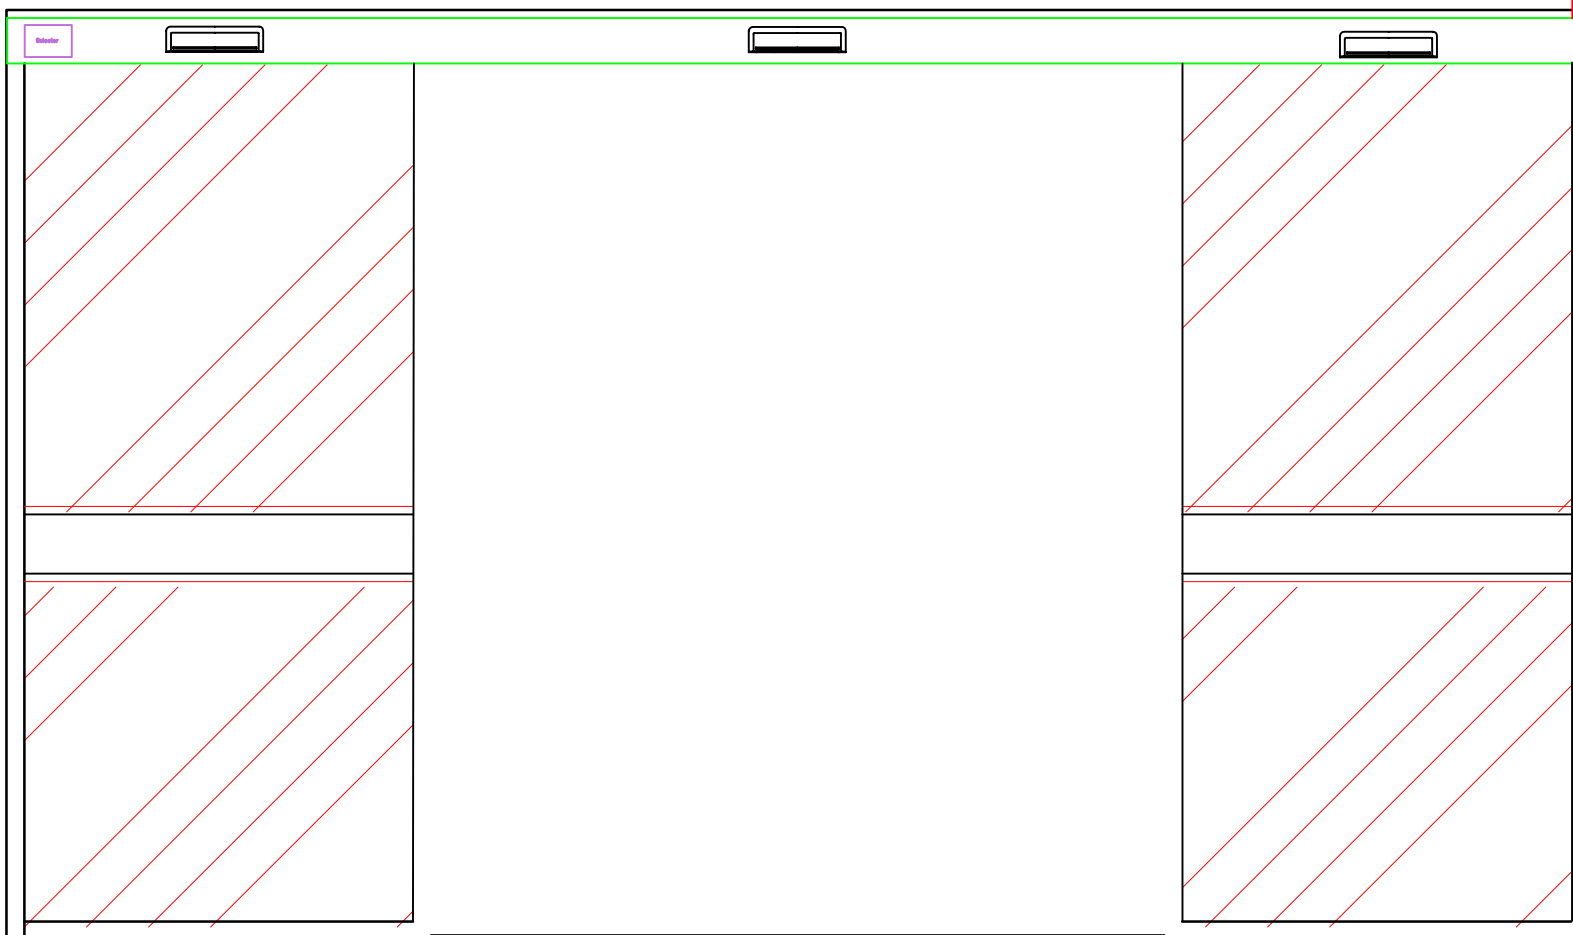

CLIENT NAME & ADDRESS:

PROJECT NAME & ADDRESS:

COLOUR

PROSALE CONTRACT No.	DATE
DRAWING NO.	REVISION
SCALE	DRAWN BY

THIRD ANGLE PROJECTION
DO NOT SCALE
ELEVATION VIEWED FROM OUTSIDE

COPYRIGHT - PROSALE LTD
This drawing shall not be copied, reproduced or forwarded to any third party without permission from the Directors of Prosale Ltd

DRAWING STATUS
FOR INFORMATION ONLY

SIGNED ON BEHALF OF.....

SIGNATURE.....

DATE.....

Prosale Limited
Unit 30Glenmore Centre
Marconi Drive
Quedgeley, Gloucestershire
GL2 2AP.
Tel: 0845 0945 636
Fax: 0845 0945 626
Email: info@prosaledoors.co.uk