
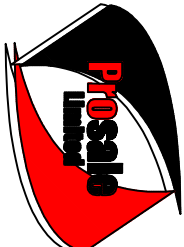


Red sensor denotes if transom height is less than 2200mm and the depth of the transom is less than 150mm

Manufacture both sliding doors to height from the top of the finished floor level/threshold to the underside of the transom.

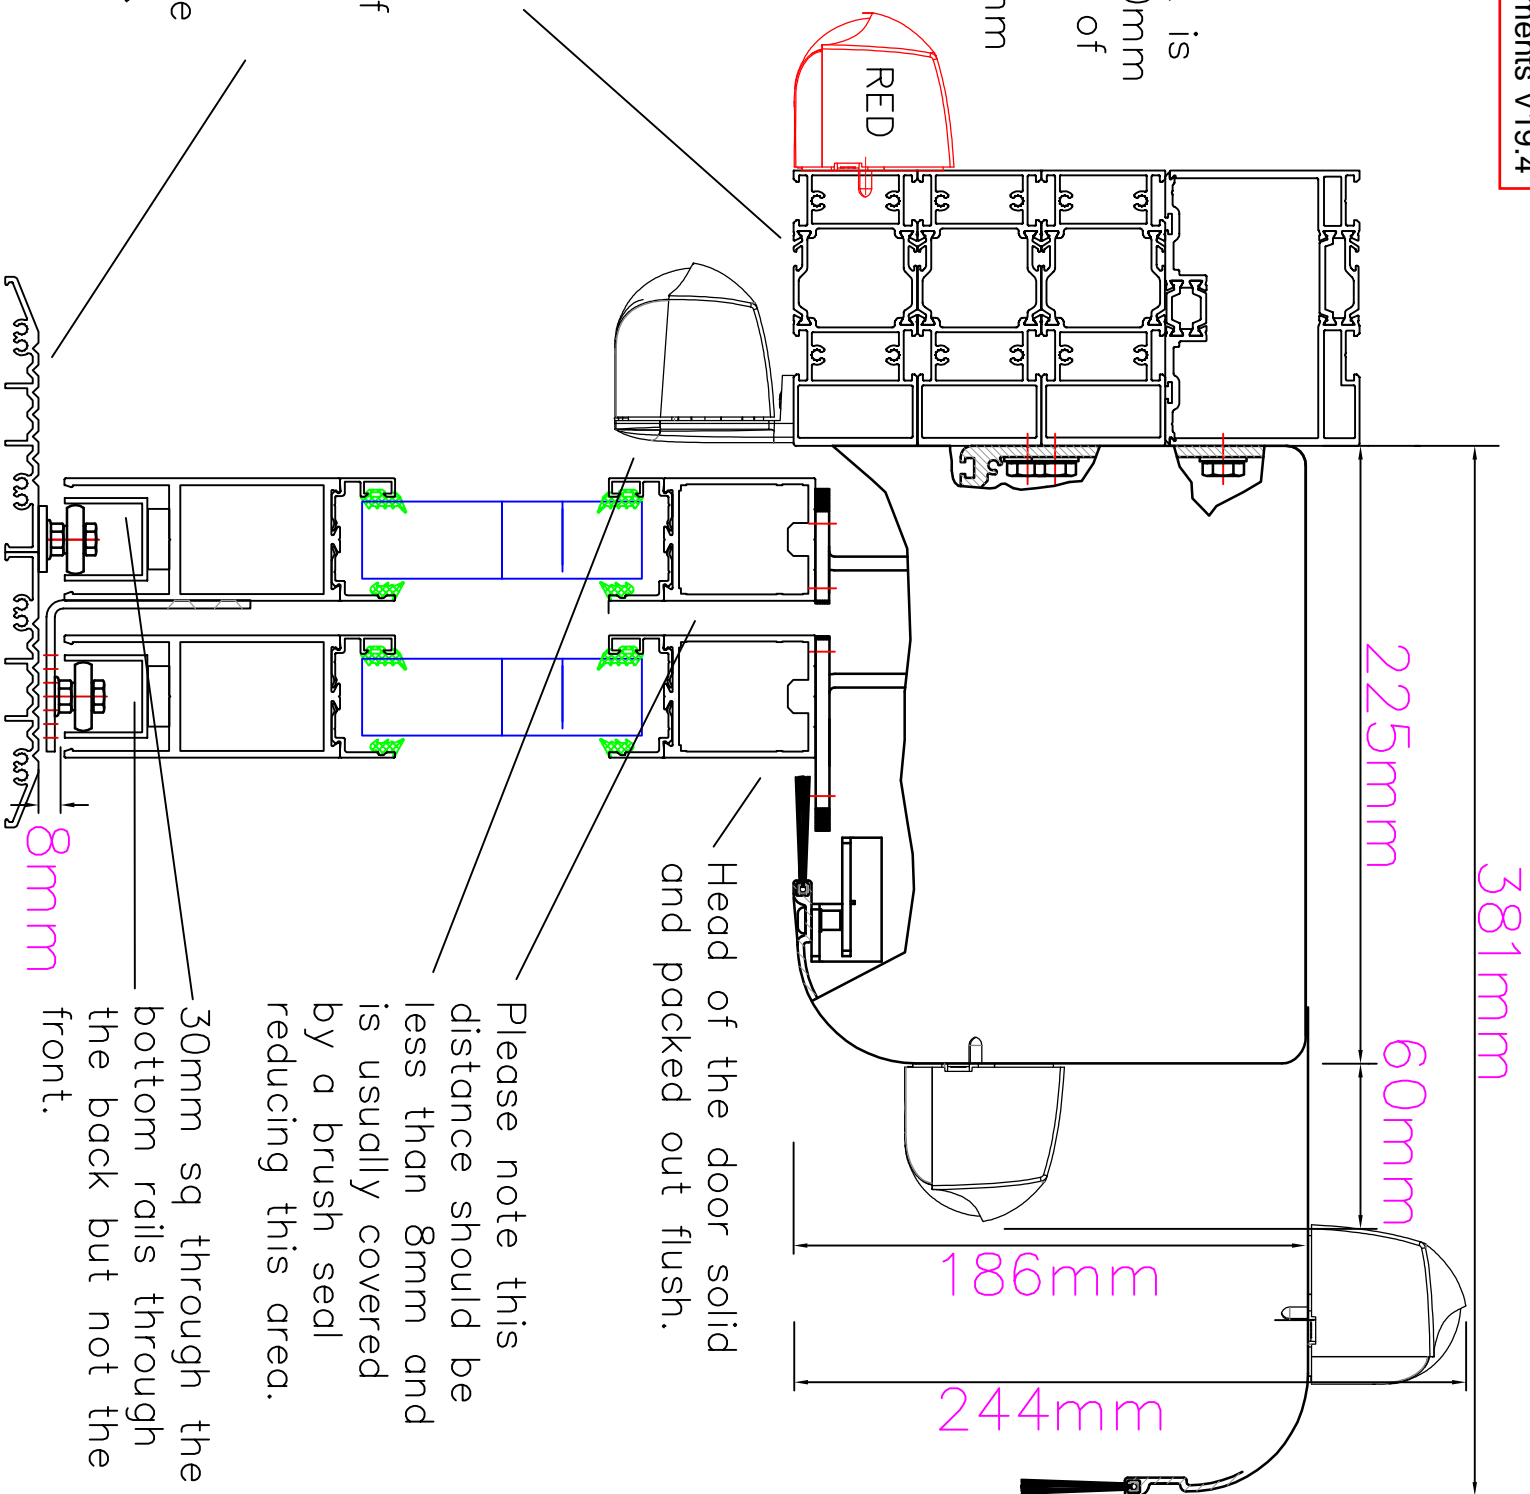

SPECIFICATION

CLIENT NAME & ADDRESS

PROJECT NAME & ADDRESS

COLOUR

PROSALO PROJECT CONTRACT No. Telescopic DRAWING NO. REVISION 1&1 SCALE DRAWN BY

DATE

DATE

THIRD ANGLE PROJECTION
DO NOT SCALE
ELEMENTS VIEWED FROM OUTSIDE

COPYRIGHT - PROSALTO LTD
This drawing shall not be copied, reproduced or forwarded to any third party without the permission of Prosalo Ltd.

DRAWING STATUS
FOR INFORMATION ONLY

SIGNED ON BEHALF OF

SIGNATURE

DATE

Prosalo Limited
Unit A3 Nexus Court
Gloucester Business Park
Gloucester
Gloucestershire
GL3 4AG2 2AP
Tel: 0845 0945 636
Fax: 0845 0945 626
Email: Info@prosaldoors.co.uk