



Red sensor denotes if transom height is less than 2200mm and the depth of the transom is less than 150mm

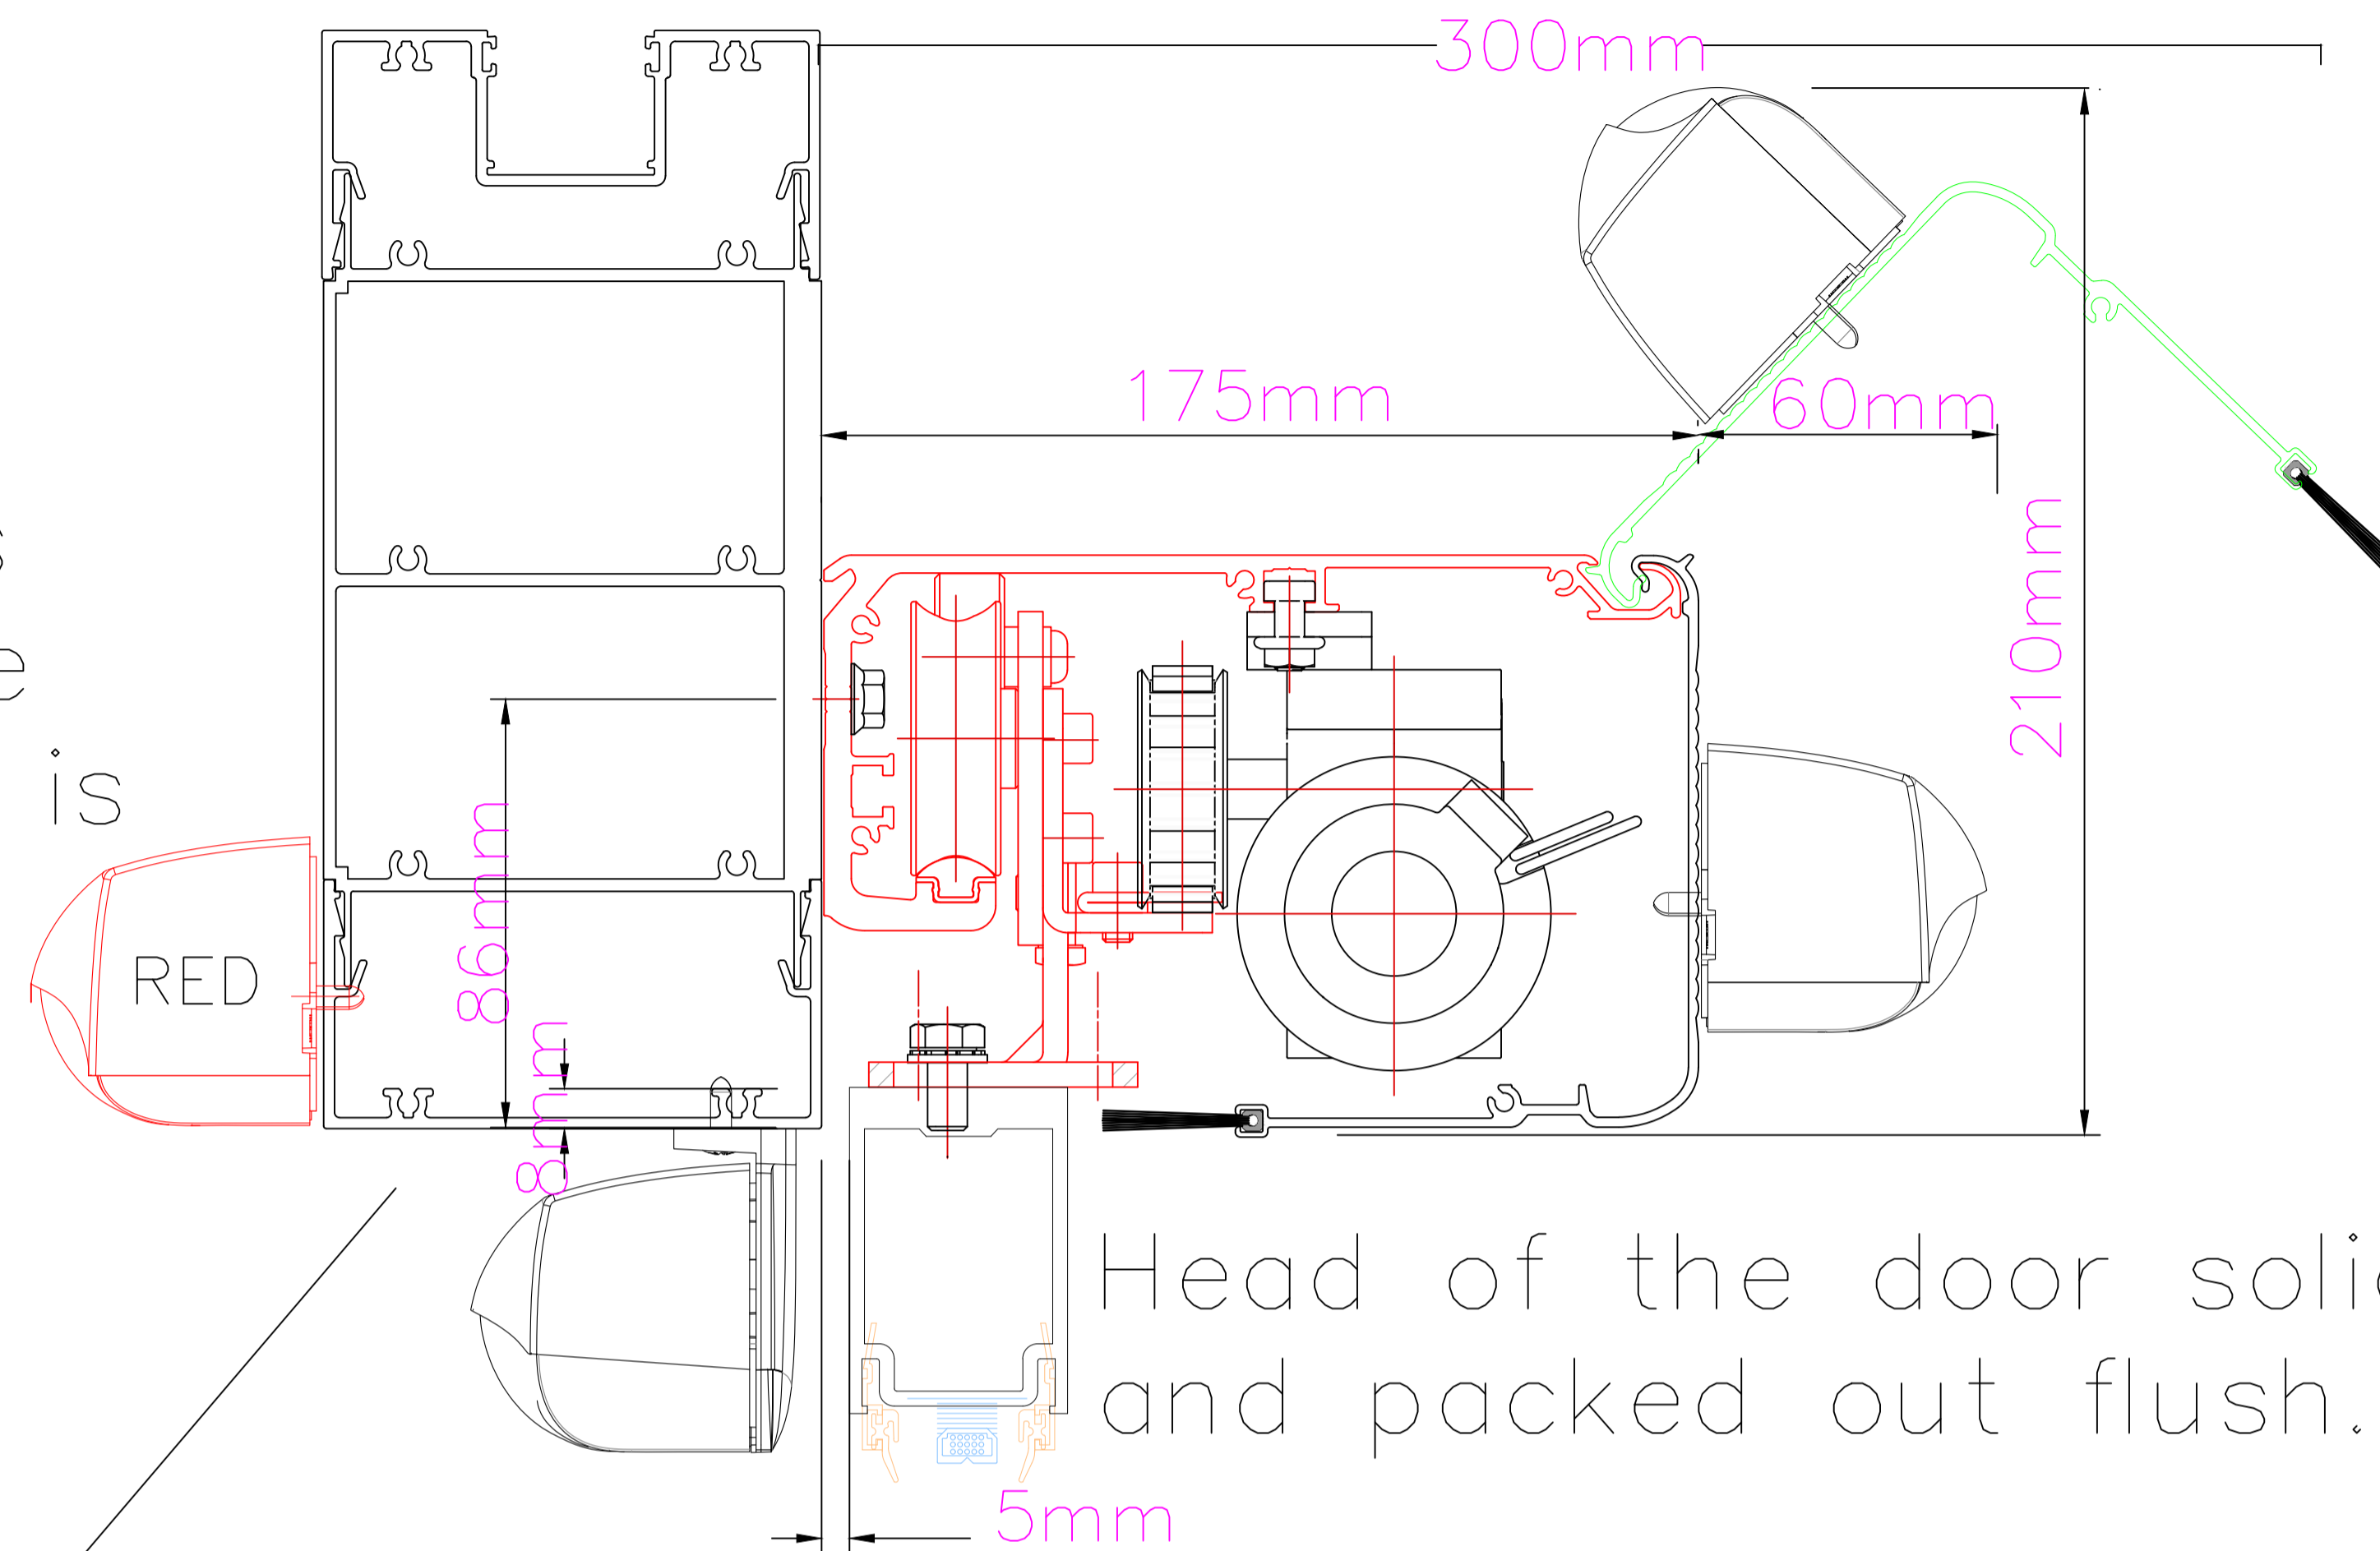

Head of the door solid and packed out flush.

Manufacture the door to height from the top of the Finished floor level/threshold to the underside of the transom.

The door is spaced off of the frame by 5mm

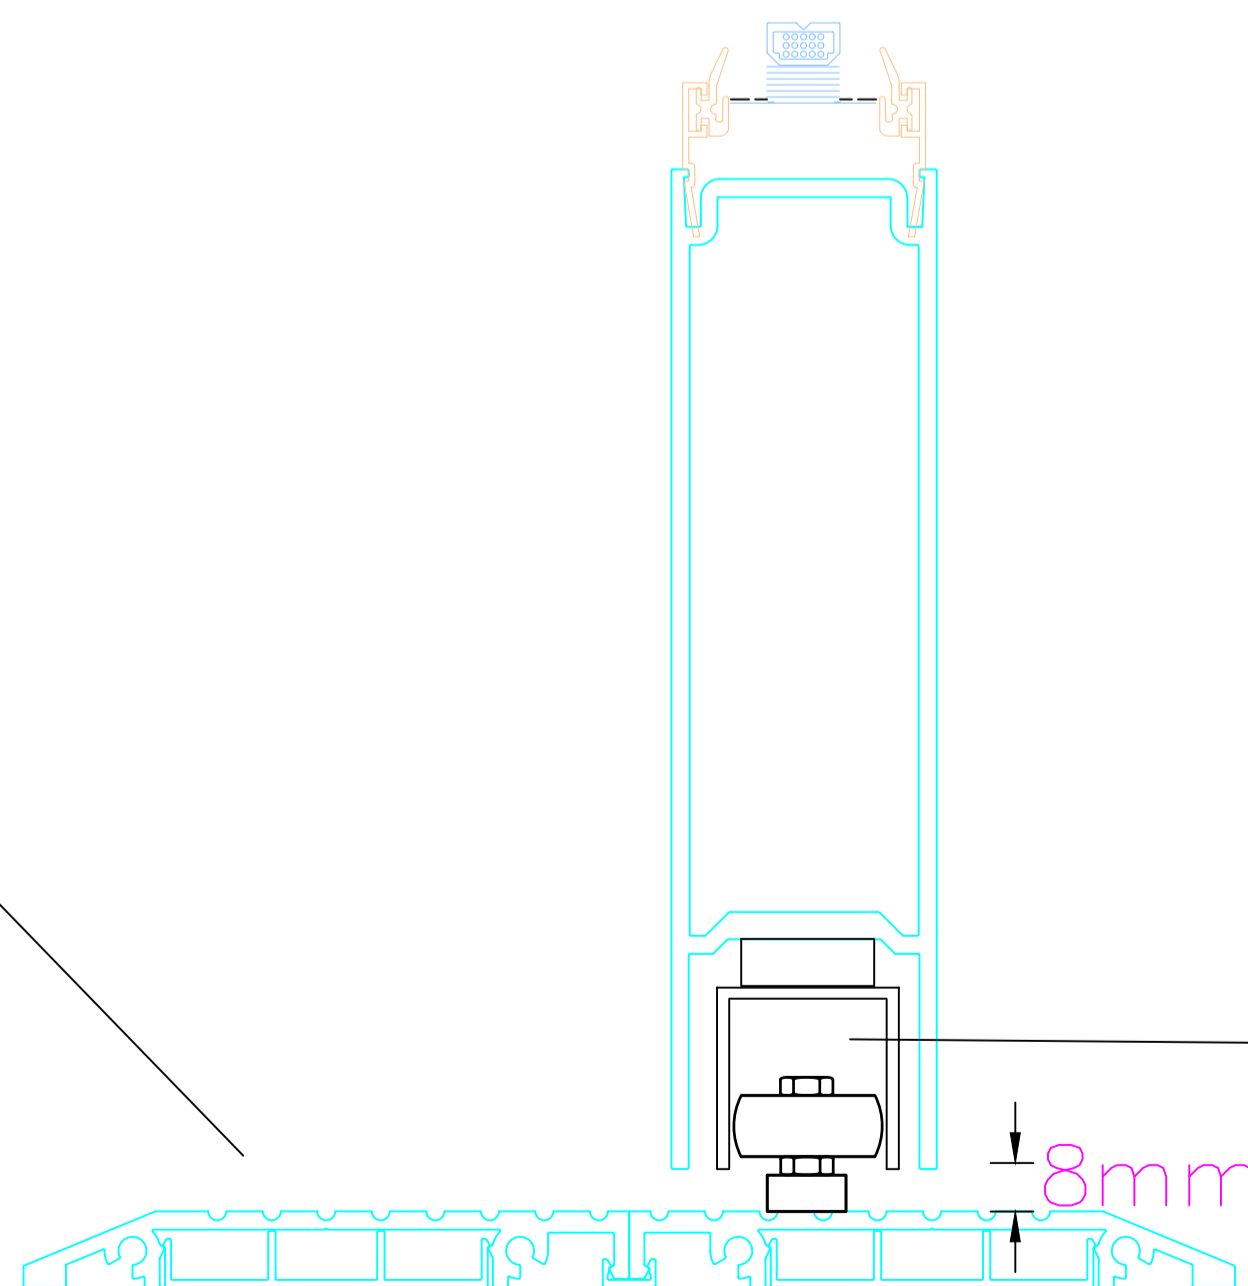

30mm sq through the bottom rail through the back but not the front.

SPECIFICATION:

CLIENT NAME & ADDRESS:

PROJECT NAME & ADDRESS:

COLOUR

PROSALE CONTRACT No.		DATE	
DRAWING NO.	Dualcore	REVISION	V19.5
SCALE		DRAWN BY	MB

THIRD ANGLE PROJECTION  
DO NOT SCALE  
ELEVATION VIEWED FROM OUTSIDE

**COPYRIGHT - PROSALE LTD**  
This drawing shall not be copied, reproduced or forwarded to a third party without permission from the Directors of Prosale Ltd

DRAWING STATUS

FOR INFORMATION ONLY

SIGNED ON BEHALF OF.....

SIGNATURE.....

DATE.....